



Section B-B

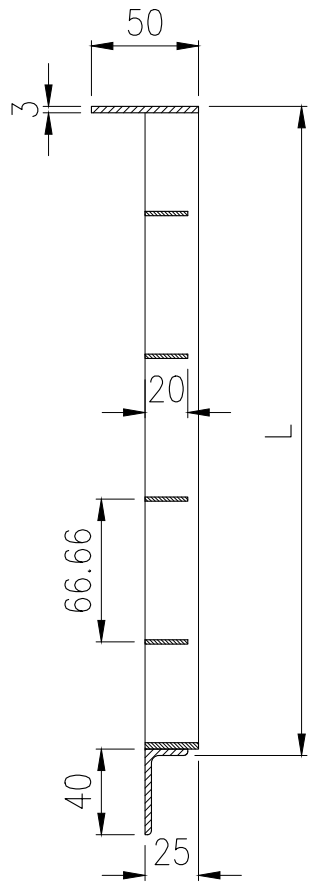

Section A-A

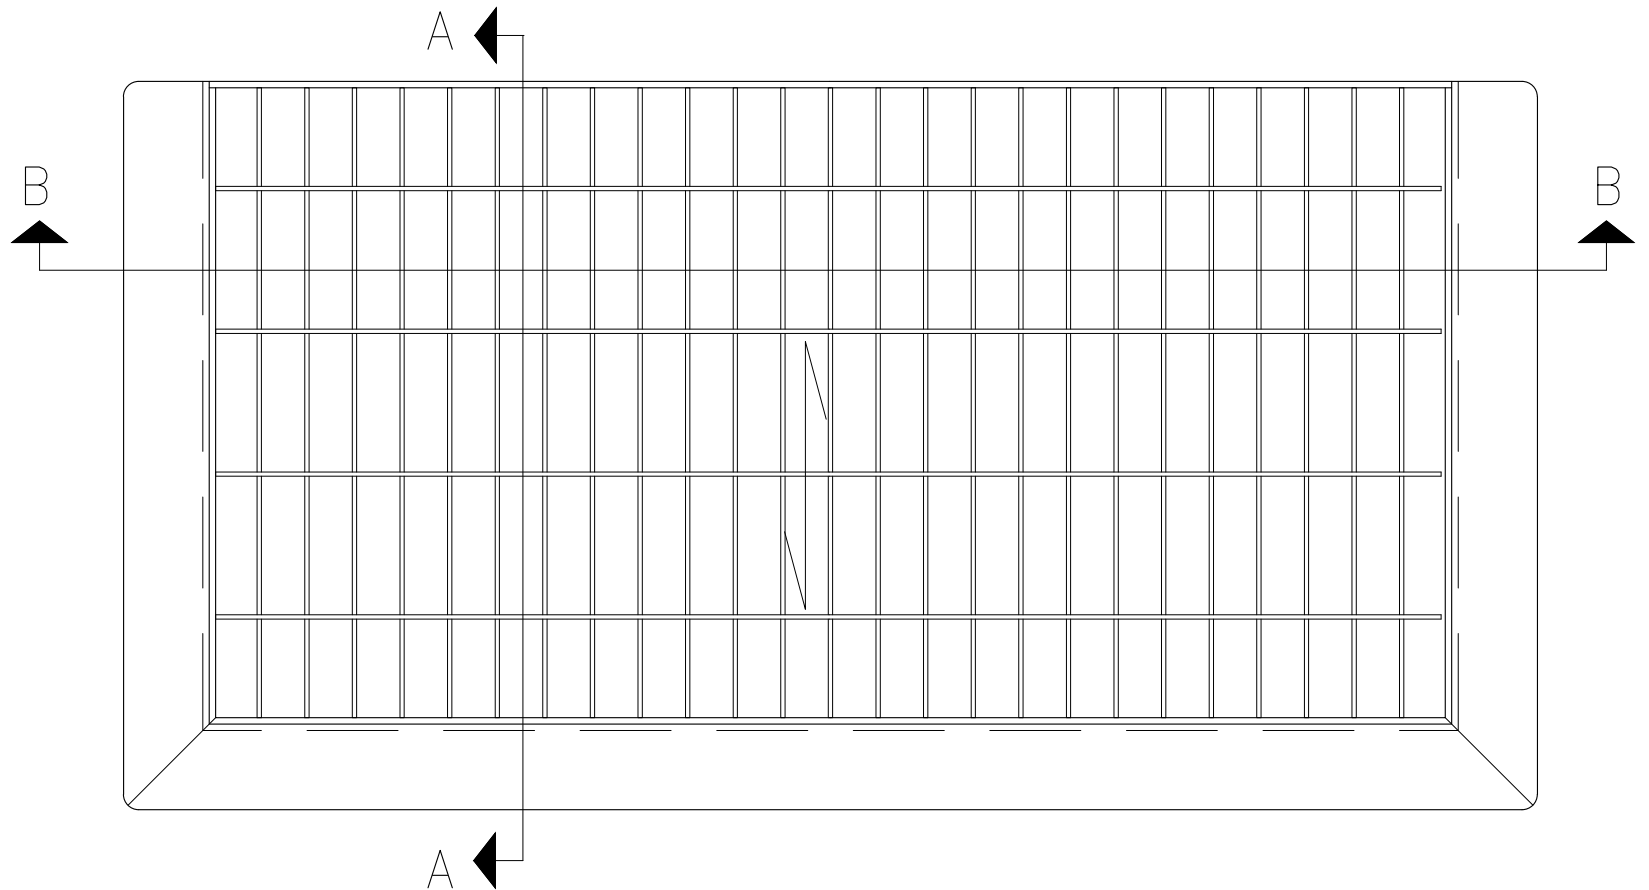

PLAN